


Wu Chung Multimedia Library at United College

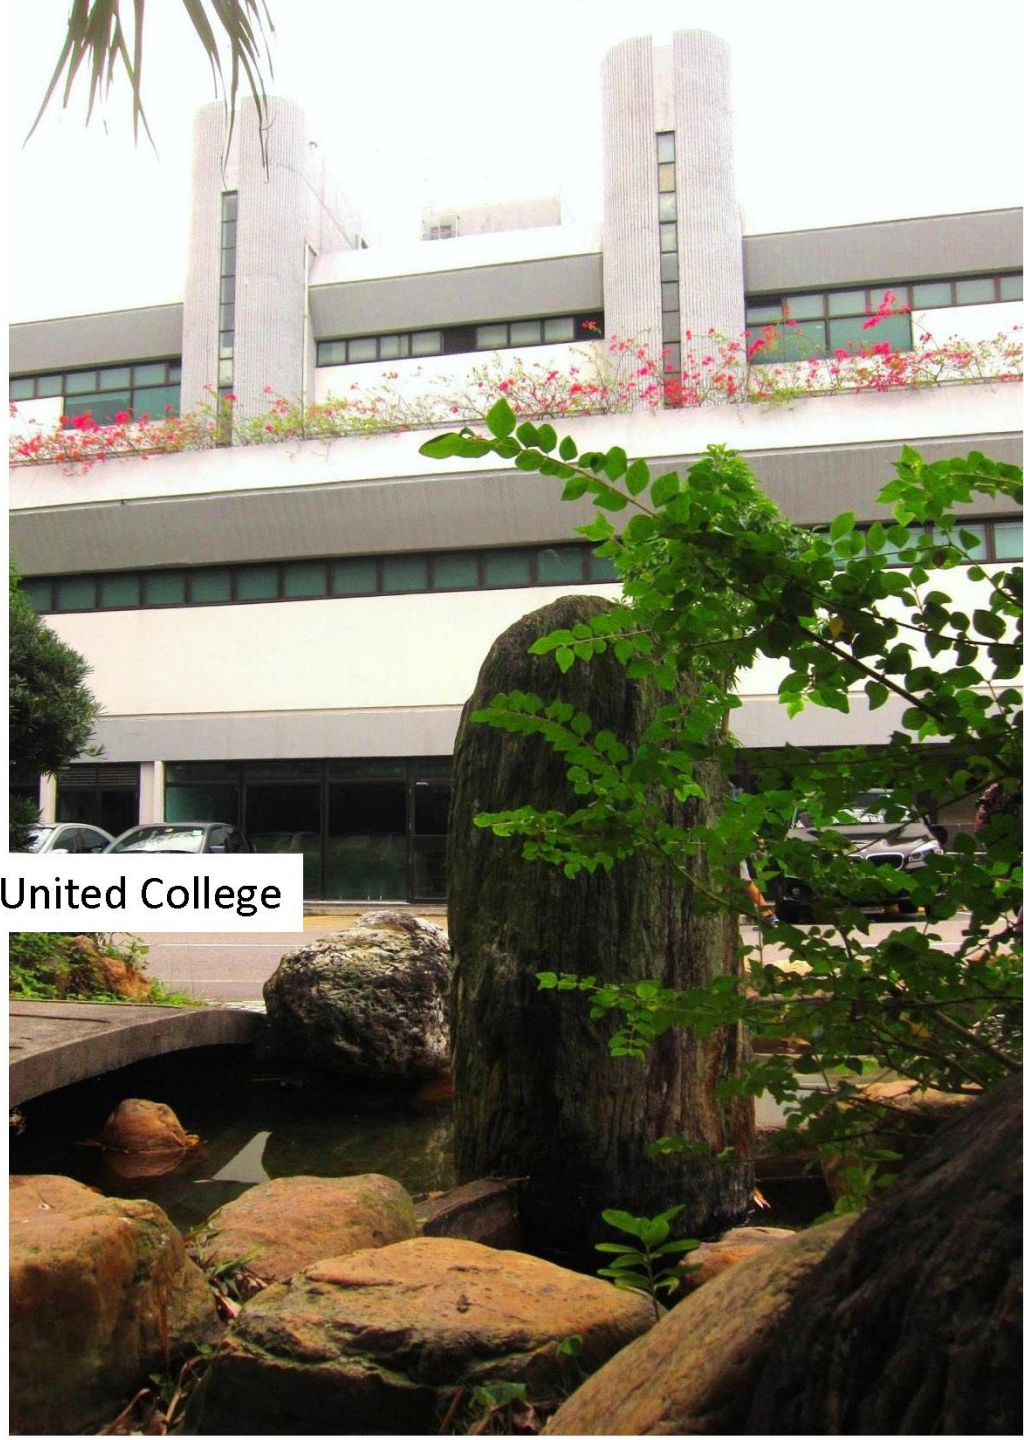



Wu Chung Multimedia Library at United College



Option 2

Wu Chung Multimedia Library at United College



Existing East Elevation



Proposed East Elevation (Option 1)




Proposed East Elevation (Option 2)



Existing West
Elevation



Proposed West
Elevation

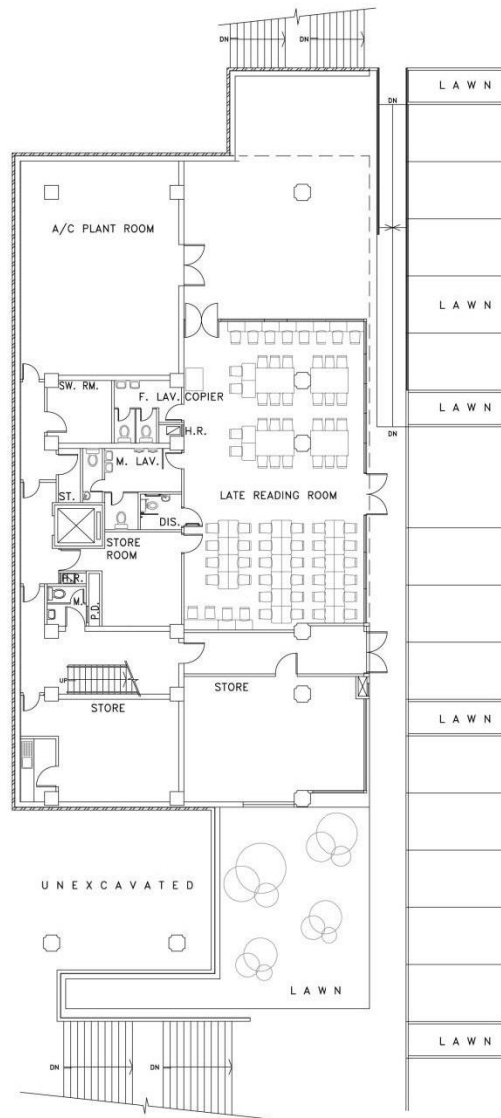

LG/F



Campus Development Office
The Chinese University of Hong Kong
Shatin, New Territories

Note :
- Do not scale drawing
- Use written dimensions and grid lines only
- Dimensions of existing works to be checked on site
- All dimensions and levels to be verified on site.

Drawn by _____ Date _____
SEPT. 2010

Checked _____ Scale _____
1:200

Project:
UNITED COLLEGE
WU CHUNG
MULTIMEDIA LIBRARY


THE REMAINING PORTION OF SHA TIN TOWN
LOT NO. 437 AND THE EXTENSION THERETO

Drawing Title

L/G FLOOR PLAN

Drawing Number _____ Revision _____
U2 / LD-01

Wu Chung Multimedia Library at United College

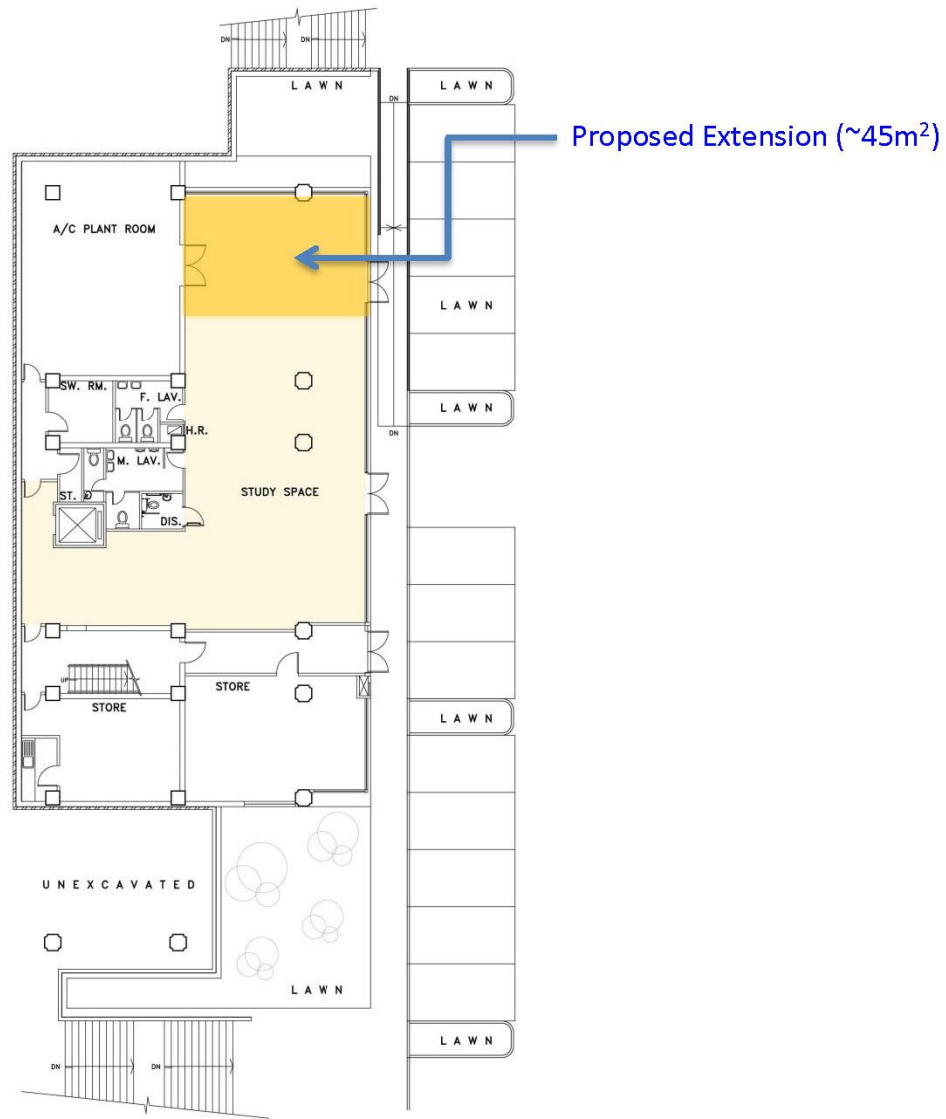

| | |
|--|----------|
| Campus Development Office The Chinese University of Hong Kong Shatin, New Territories | |
| Note : - Do not scale drawing - Use written dimensions and grid lines only - Dimensions of existing works to be checked on site - All dimensions and levels to be verified on site. | |
| Drawn by | Date |
| Checked | Scale |
| Project | 1:200 |
| UNITED COLLEGE WU CHUNG MULTIMEDIA LIBRARY THE REMAINING PORTION OF SHA TIN TOWN LOT NO. 437 AND THE EXTENSION THERETO | |
| Drawing Title | |
| PROPOSED L/G FLOOR PLAN | |
| Drawing Number | Revision |
| U2 / LD-01 | - |